


© COPYRIGHT RESERVED
Do Not Scale From Paper Copies

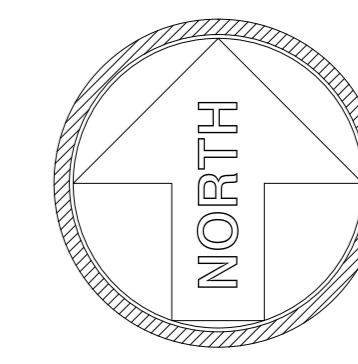

△ 0513
191.50

△ 0514
191.14

△ 0515
190.42

Co-ordinate Table			
Station	Eastings	Northings	Level
1	399915.950	407114.919	183.438
2	399914.205	407045.808	181.546
3	399940.180	406956.561	179.664
4	399981.600	406832.461	175.058
5	400029.759	407048.298	176.583
6	400028.938	407111.697	178.640
7	399962.398	407163.770	183.316
8	400105.365	407109.314	179.936
9	400110.973	407174.961	179.205
10	400228.800	407243.059	179.803
11	400134.536	407308.734	179.533
12	400155.292	407363.676	182.769
13	400239.087	407368.937	191.299
14	400242.490	407306.340	191.139
15	400214.763	407254.542	190.420
16	400189.543	407174.279	178.640
17	400163.586	407082.233	186.378

GPS Note:
This survey is related to Ordnance Survey National Grid by GPS topographic methods. No scale factor has been applied to the survey information. All horizontal distances taken from this drawing are ground distances.




40735

Revision	Survey extended	Date
A	Survey extended	03/10/14

LEGEND	
Survey control station	△ 5
Banking	
Gate (single)	
Gate (double)	
Tree Spread and Girth shown to scale	
Building	
Fence	
Contour	
Wall	
Ordnance Survey Value	15.37m

Abbreviations			
Bd	Pipe	PE	
Borohole	BH	Road Sign	RS
British Telecom Box	BTB	Roading Eye	RE
BT Inspection Cover	BT	Service Marker	SM
Concrete Paving Slabs	CPS	Sign Post	SP
Cable Television Cover	CTV	Sluice Valve	SV
Electricity Cable Pit	EC	Stop Top	ST
Electricity Pole	EP	Stop Cook	SC
Earth Rod	ER	Telegraph Pole	TP
Fire Hydrant	FH	Telephone Call Box	TCB
Flag Staff	FS	Traffic Light	ULS
Gas Valve	GV	Unsurfaced	US
Gate Post	GP	Vert. Pipe	VP
Gully	GY	Water Meter	WM
Inspection Cover	IC	Leaves Level	EL
Kerb Outlet	KO	Ridge Level	RL
Lump Post	LP	Roof Level	RFL
Manhole	MH	Soft Level	SFL
Marker Post	MP	Threshold Level	TL
Parking Meter	PM	Parapet Wall Level	PWL
Post	P	Finished Floor Level	FFL
Retaining Wall	RTW	Cover Level	CL
Barbed Wire Fence	BWF	Invert Level	IL
Close Boarded Fence	CBF	No Visible Connection	NVC
Chainlink Fence	CLF	Unable to Lift	UTL
Chestnut Paling Fence	CPF		
Post and Chain Fence	PCF	Flower Bed	FB
Post and Rail Fence	PRF	Shrub Bed	SB
Post and Wire Fence	PWF		
Wooden Panel Fence	WPF		

SHEET LAYOUT

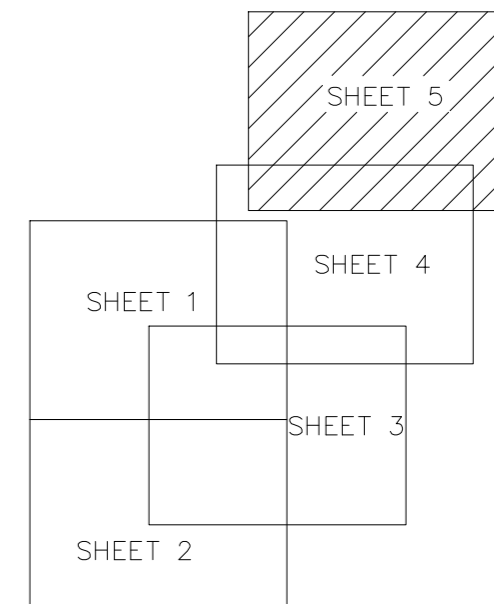

terrain
Land and Architectural Surveyors

14 RIVER MILL
FISHERS LANE
WIMBORNE
DORSET
BH20 2JG
Tel: 01204 843300
Fax: 01204 843030
www.terrain-surveyors.co.uk

Client
EFA

Project
SADDLEWORTH SECONDARY SCHOOL

Title
TOPOGRAPHICAL SURVEY

Drawn by
BW

Checked by
NDO

Scale
1:200@AQ

Date
Oct 2014

Drawing Number
TS13-367SC/8

Sheet
5 of **5**

All levels related to the GPS network at Station 1.

Scale 1:51.44m