
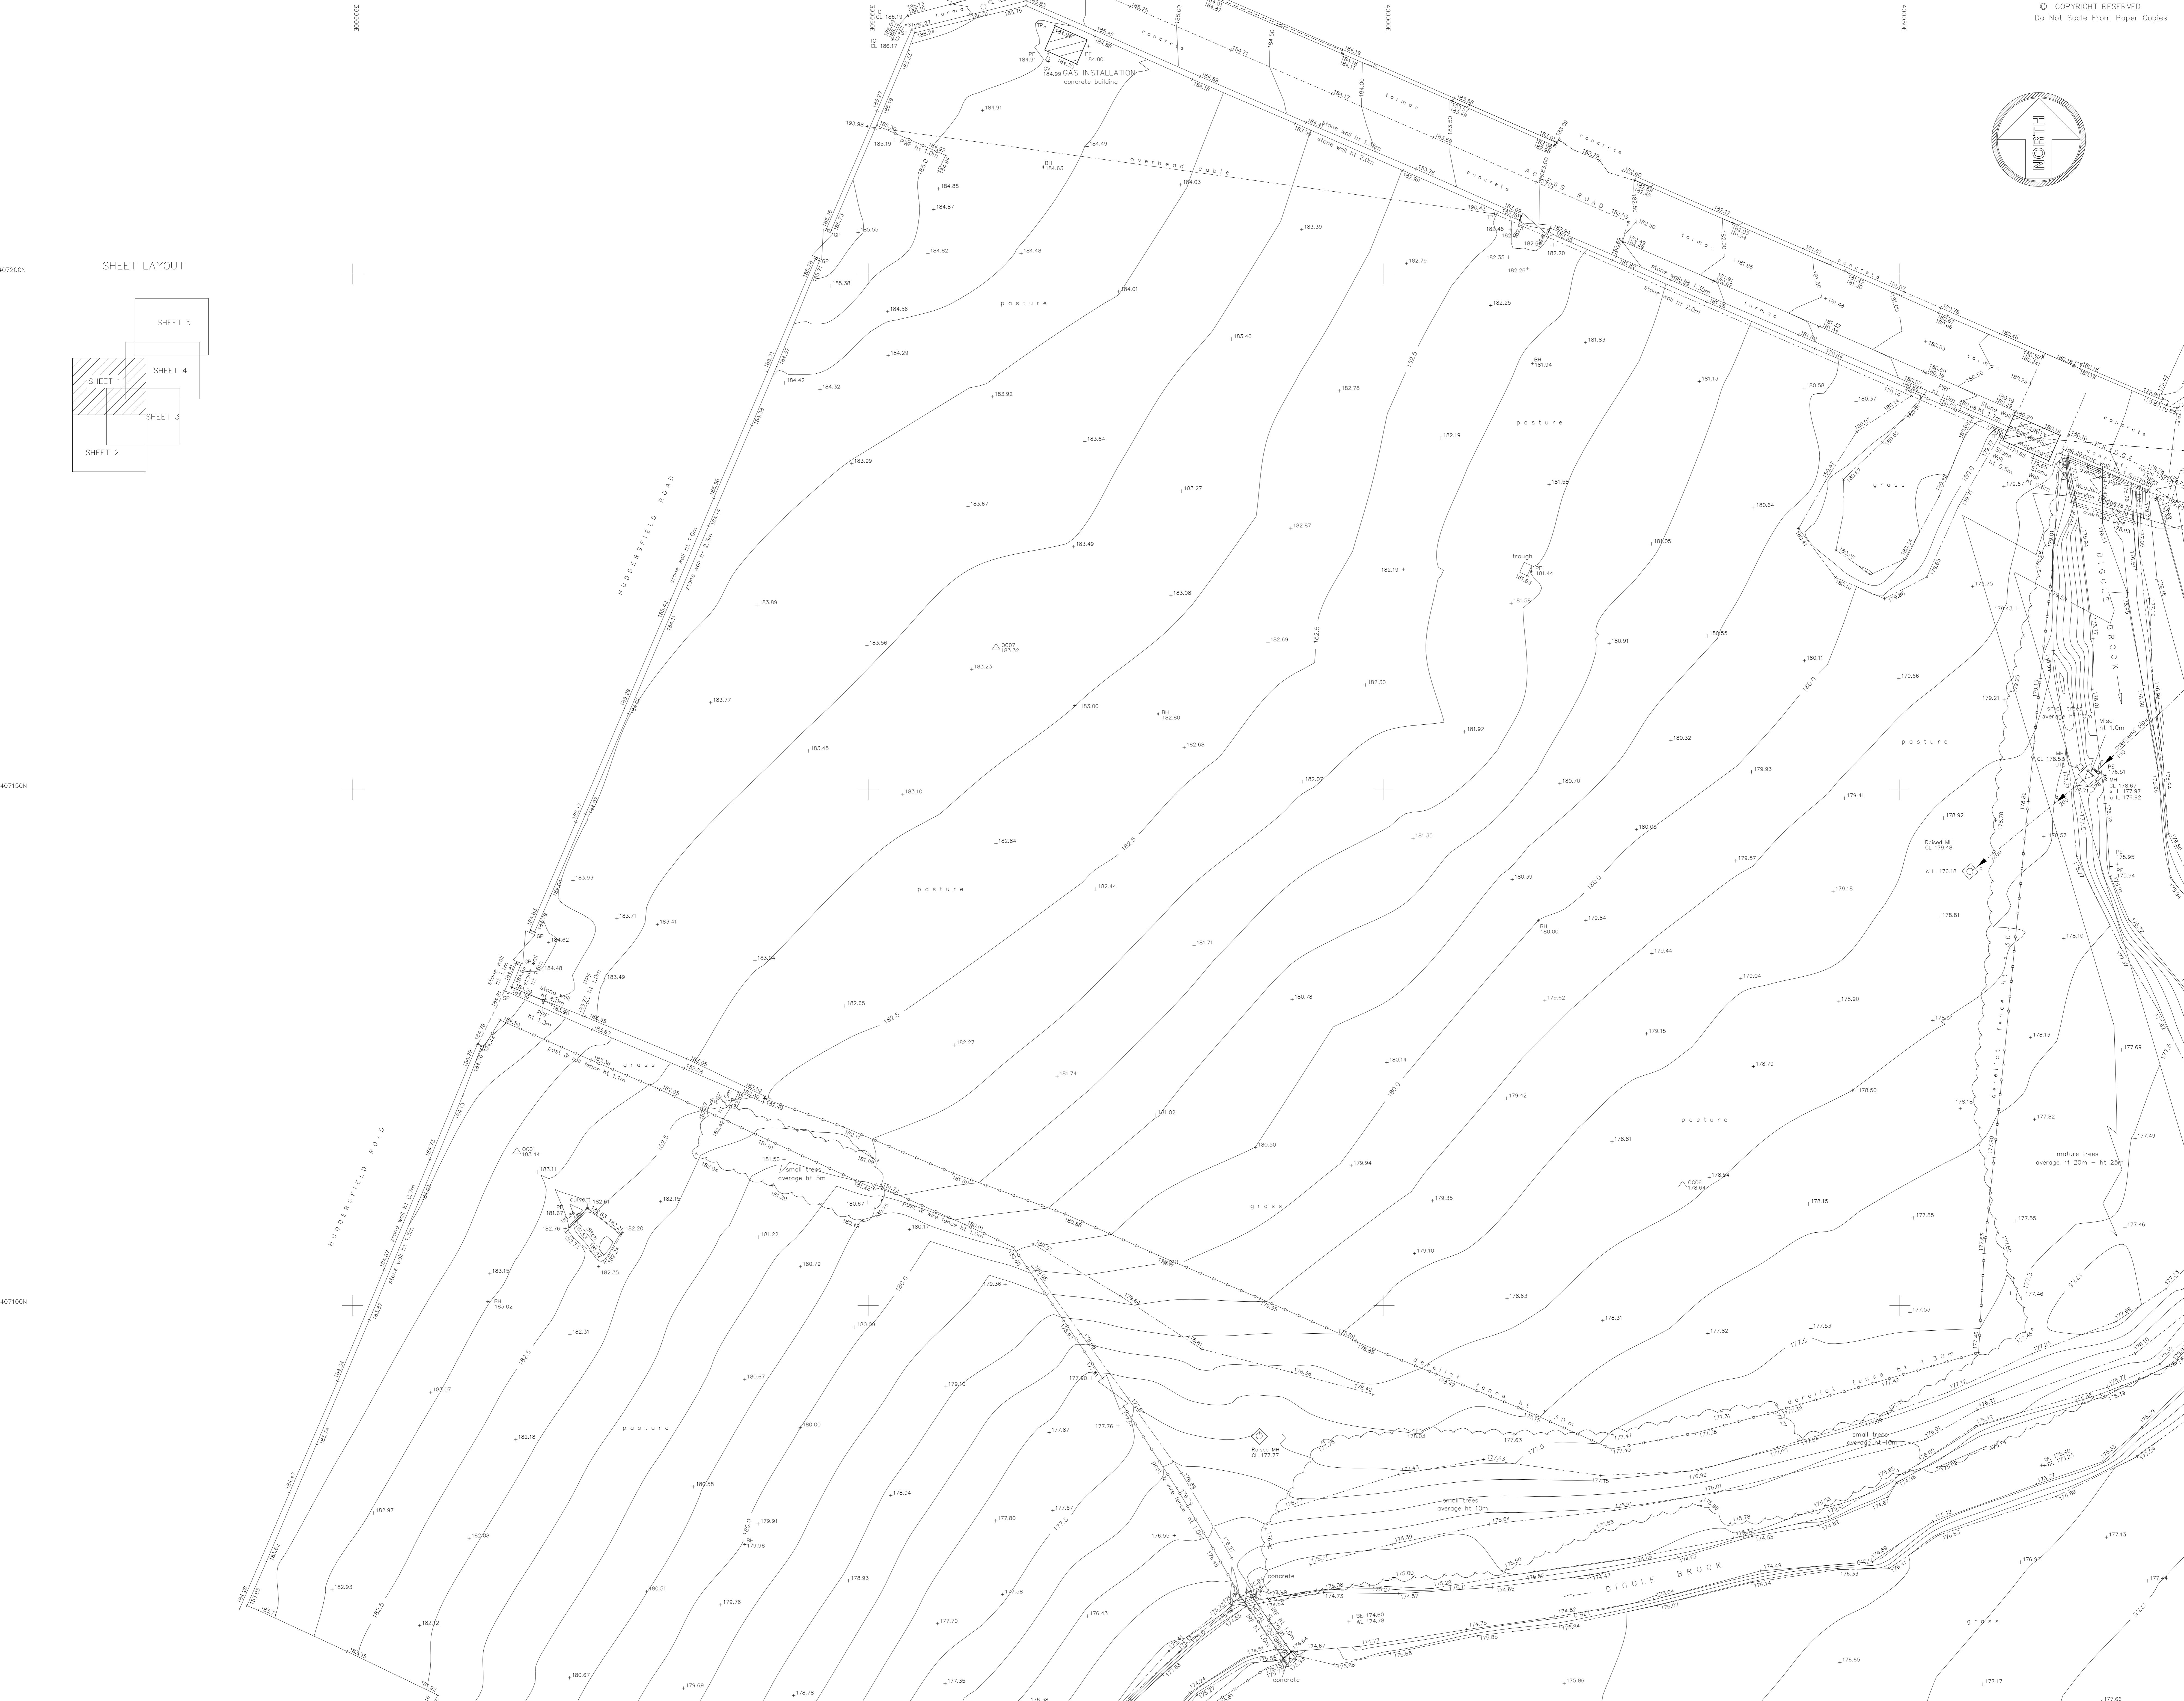


Station	Co-ordinate Table	Level	
1	399915.950	407114.919	183.438
2	399914.300	407040.808	181.546
3	399945.190	406996.961	179.664
4	399981.600	406932.461	179.028
5	400029.759	407048.298	176.583
6	400028.938	407111.697	178.640
7	399962.398	407163.770	183.316
8	400035.965	407109.314	179.936
9	400115.973	407174.961	179.505
10	400126.880	407243.089	179.803
11	400134.536	407306.734	179.533
12	400155.392	407363.676	183.769
13	400239.667	407368.937	191.299
14	400242.490	407306.340	191.139
15	400214.763	407254.542	190.420
16	400393.943	407174.279	178.643
17	400163.586	407382.233	188.378

GPS Note:
This survey is related to Ordnance Survey National Grid by GPS 'rapid static' methods. No scale factor has been applied to the survey information. All horizontal distances taken from this drawing are ground distances.

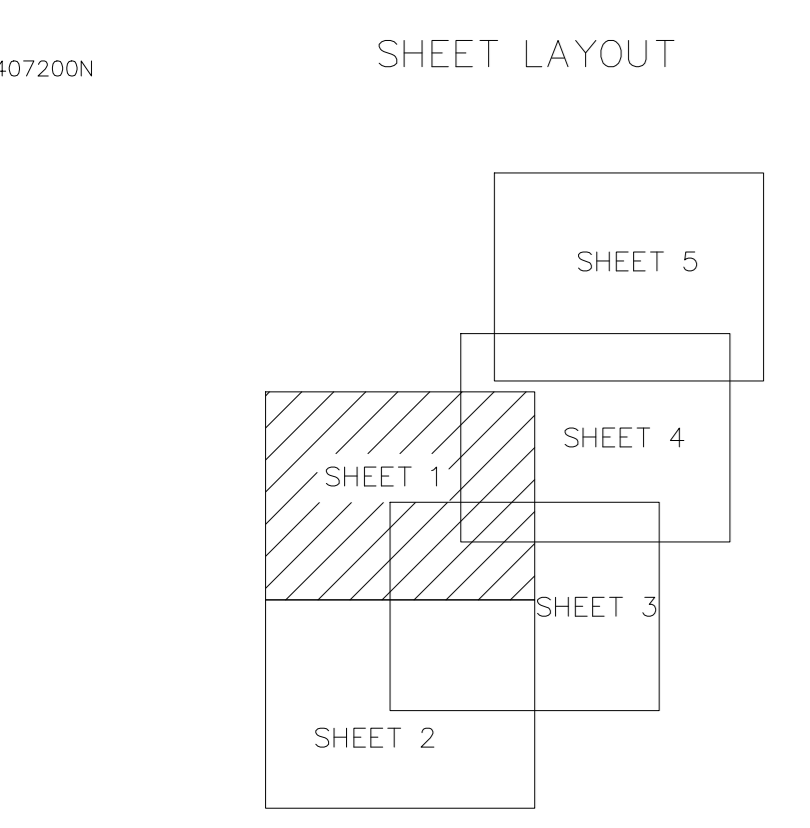

Revision	Description	Date
4	Survey extended	03/10/14

LEGEND	
Survey control station	△ 5
Banking	▬▬▬▬
Gate (single)	▬▬▬▬
Gate (double)	▬▬▬▬
Free Spread and Gate shown to scale	▬▬▬▬
Building	▬▬▬▬
Fence	▬▬▬▬
Contour	▬▬▬▬
Wall	▬▬▬▬
Ordnance Survey	▬▬▬▬
Value	15.37m

Abbreviations			
Bollard	BO	Pipe	PE
Borehole	BH	Road Sign	RS
British Telecom Box	BT	Road Sign	RE
BT Inspection Cover	BT	Service Marker	MK
Concrete Paving Slabs	CPS	Sign Post	SP
Cable Television Cover	CTV	Staircase	SV
Electricity Cable Pit	EC	Stop Tap	ST
Electricity Pole	EP	Stopcock	SC
Earth Rod	ER	Telephone Pole	TP
Fire Hydrant	FH	Telephone Call Box	TB
Flag Staff	FS	Traffic Light	TL
Gas Valve	GV	Unsurfered	US
Gate Post	GP	Vent Pipe	VP
Gully	GU	Water Meter	WM
Inspection Cover	IC	Edges Level	EL
Kerb Outlet	KO	Ridge Level	RL
Lamp Post	LP	Roof Level	RFL
Manhole	MH	Soffit Level	SFL
Marker Post	MP	Threshold Level	TL
Parapet Wall	PM	Parapet Wall Level	PWL
Post	P	Finished Floor Level	FLL
Retaining Wall	RTW	Cover Level	CL
Barbed Wire Fence	BWF	Invert Level	IL
Close Boarded Fence	CBF	No Visible Connection	NVC
Chainlink Fence	CLF	Unable to Lift	UTL
Chemical Paving Fence	CPF		
Post and Chain Fence	PCF	Flower Bed	F\B
Post and Rail Fence	PRF	Shrub Bed	S\B
Post and Wire Fence	PWF		
Wooden Panel Fence	WPF		

terrain
Land and Architectural Surveyors
Tel: 01438 841300
Fax: 01438 841301
www.terrain-surveyors.co.uk

Client: **EFA**

Project: **SADDLEWORTH SECONDARY SCHOOL**

Title: **TOPOGRAPHICAL SURVEY**

Drawn by: **JW** Checked by: **NDO**

Scale: **1:200@A0** Date: **Oct 2014**

Drawing Number: **TS13-367SC\1** Revision: **A**

Sheet: **1** of **5**

All levels related to the GPS network of Station 1.
Value: 183.44m